

Architect / Engineer:

BOETT PANTONE ARCHITECTS
 600 SOUTH STREET
 BIRMGHAM, ALABAMA 35202
 P. 205.984.9084
 F. 205.984.9084

Stamp:

WAHLQUIST JR.
 SEMINARY
 2444 WEST 2625 NORTH
 FARR WEST, UTAH


Project for:
 THE CHURCH OF
 JESUS CHRIST
 OF LATTER-DAY SAINTS

Mark	Date (m.d.y.)	Description


Project Number:
 1251
 Plan Series:
 SEM07-02-6
 Property Number:

Sheet Title:
 EXTERIOR
 ELEVATIONS

Sheet:
 A2.1

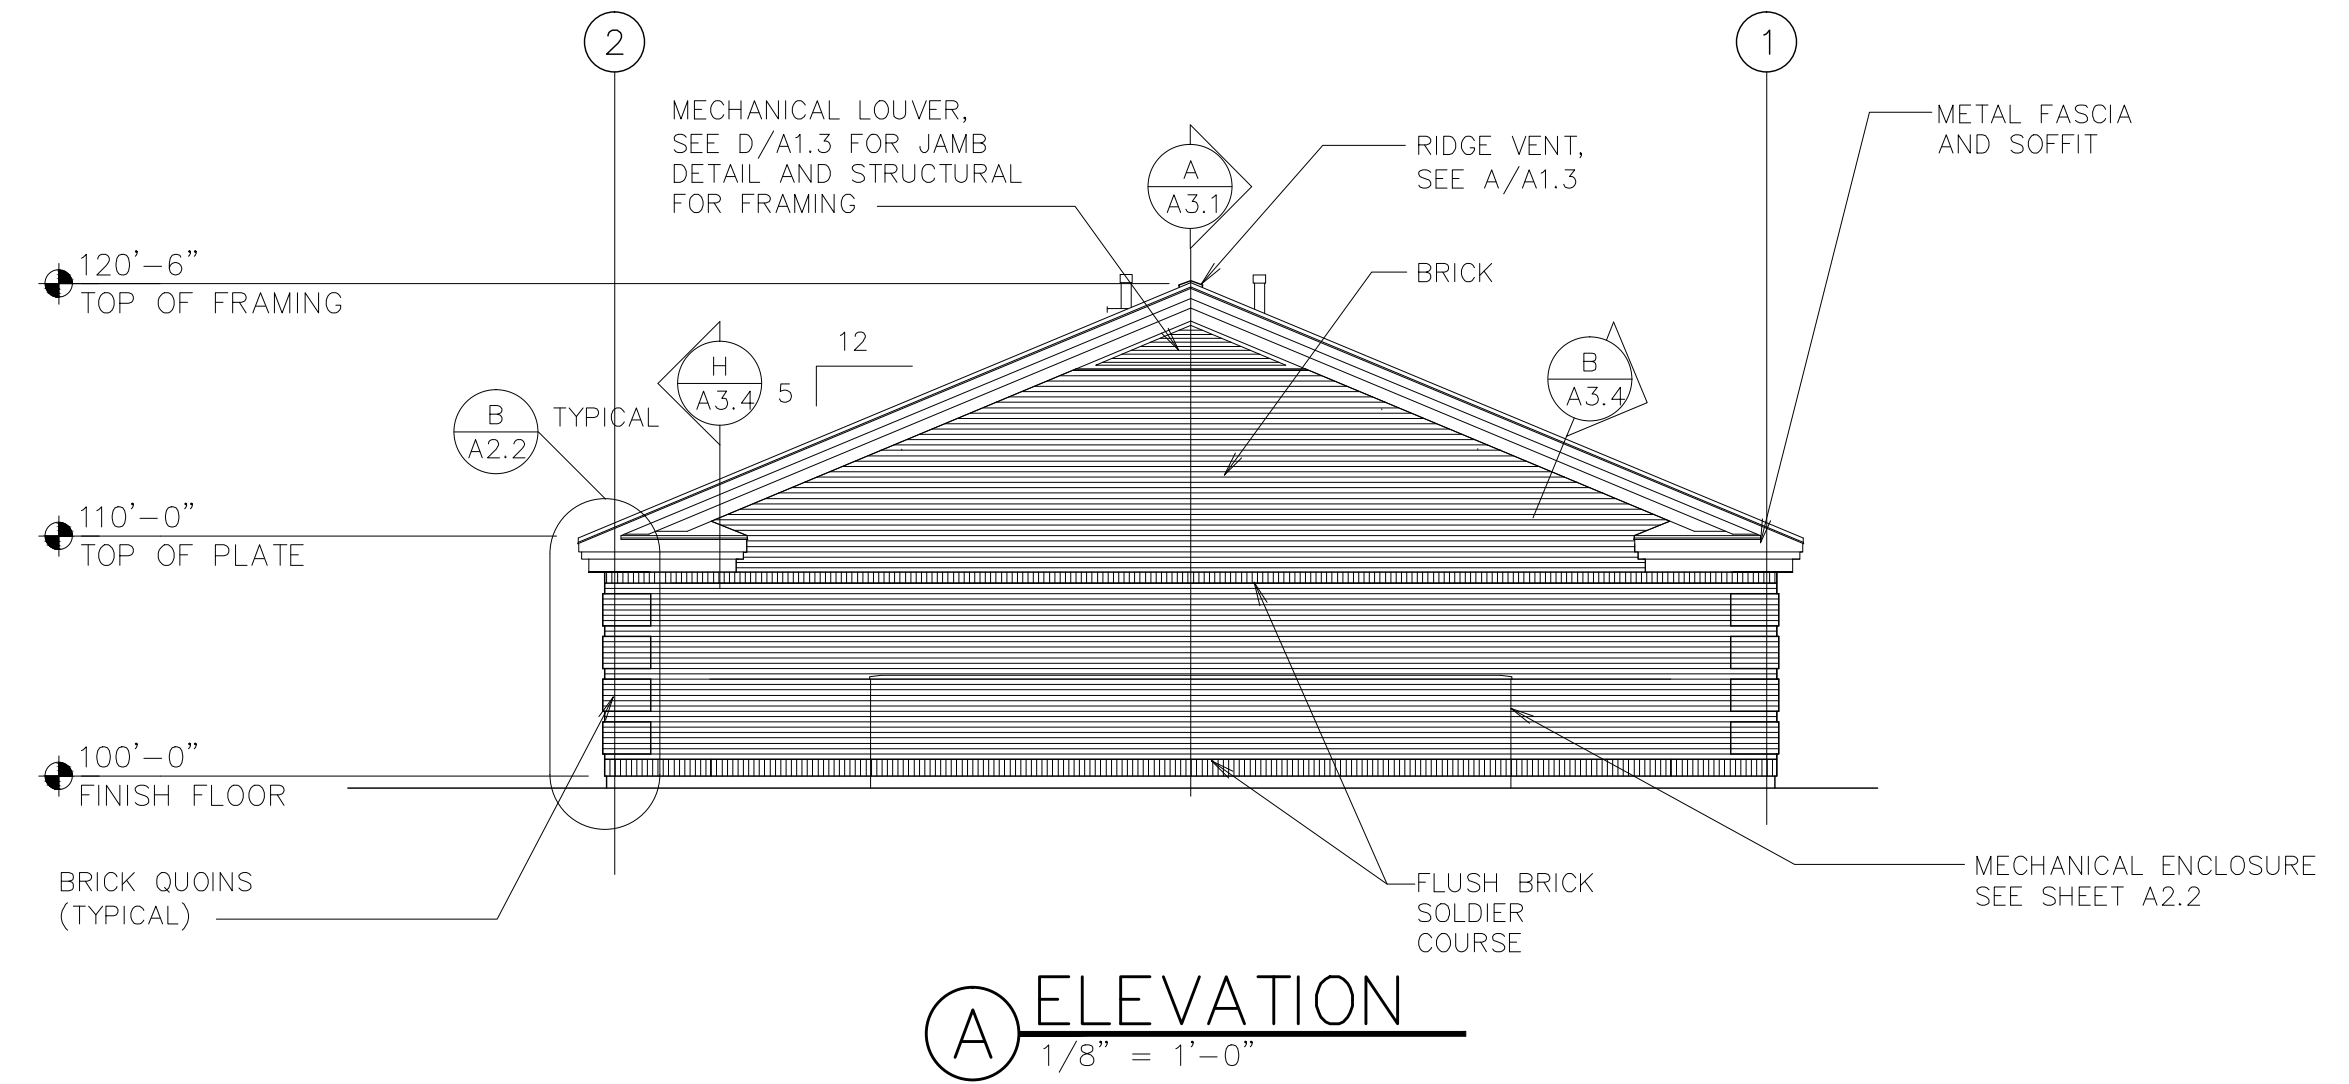


A ELEVATION
 1/8" = 1'-0"

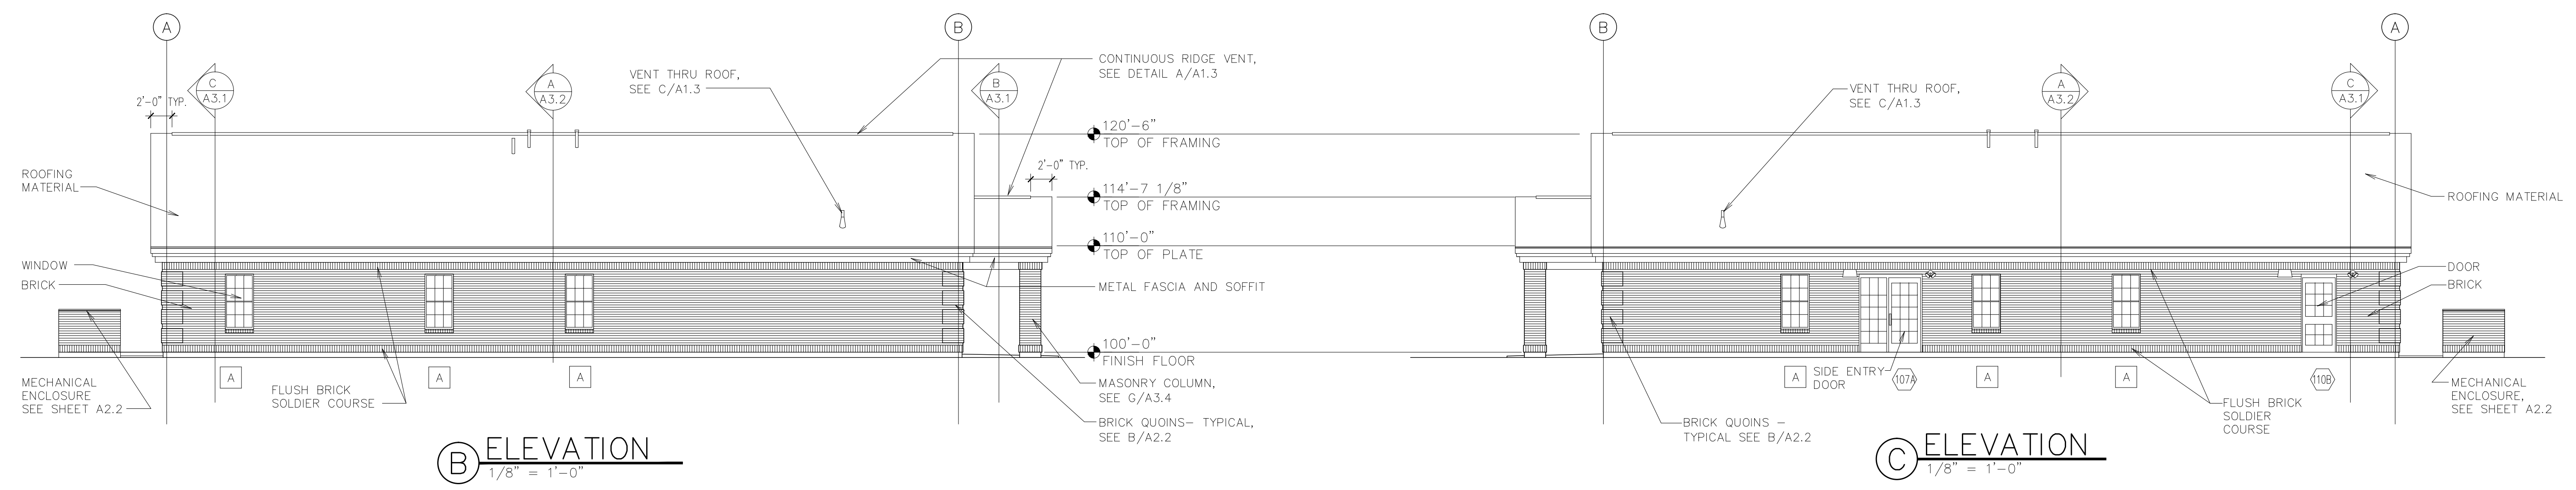

B ELEVATION
 1/8" = 1'-0"

C ELEVATION
 1/8" = 1'-0"

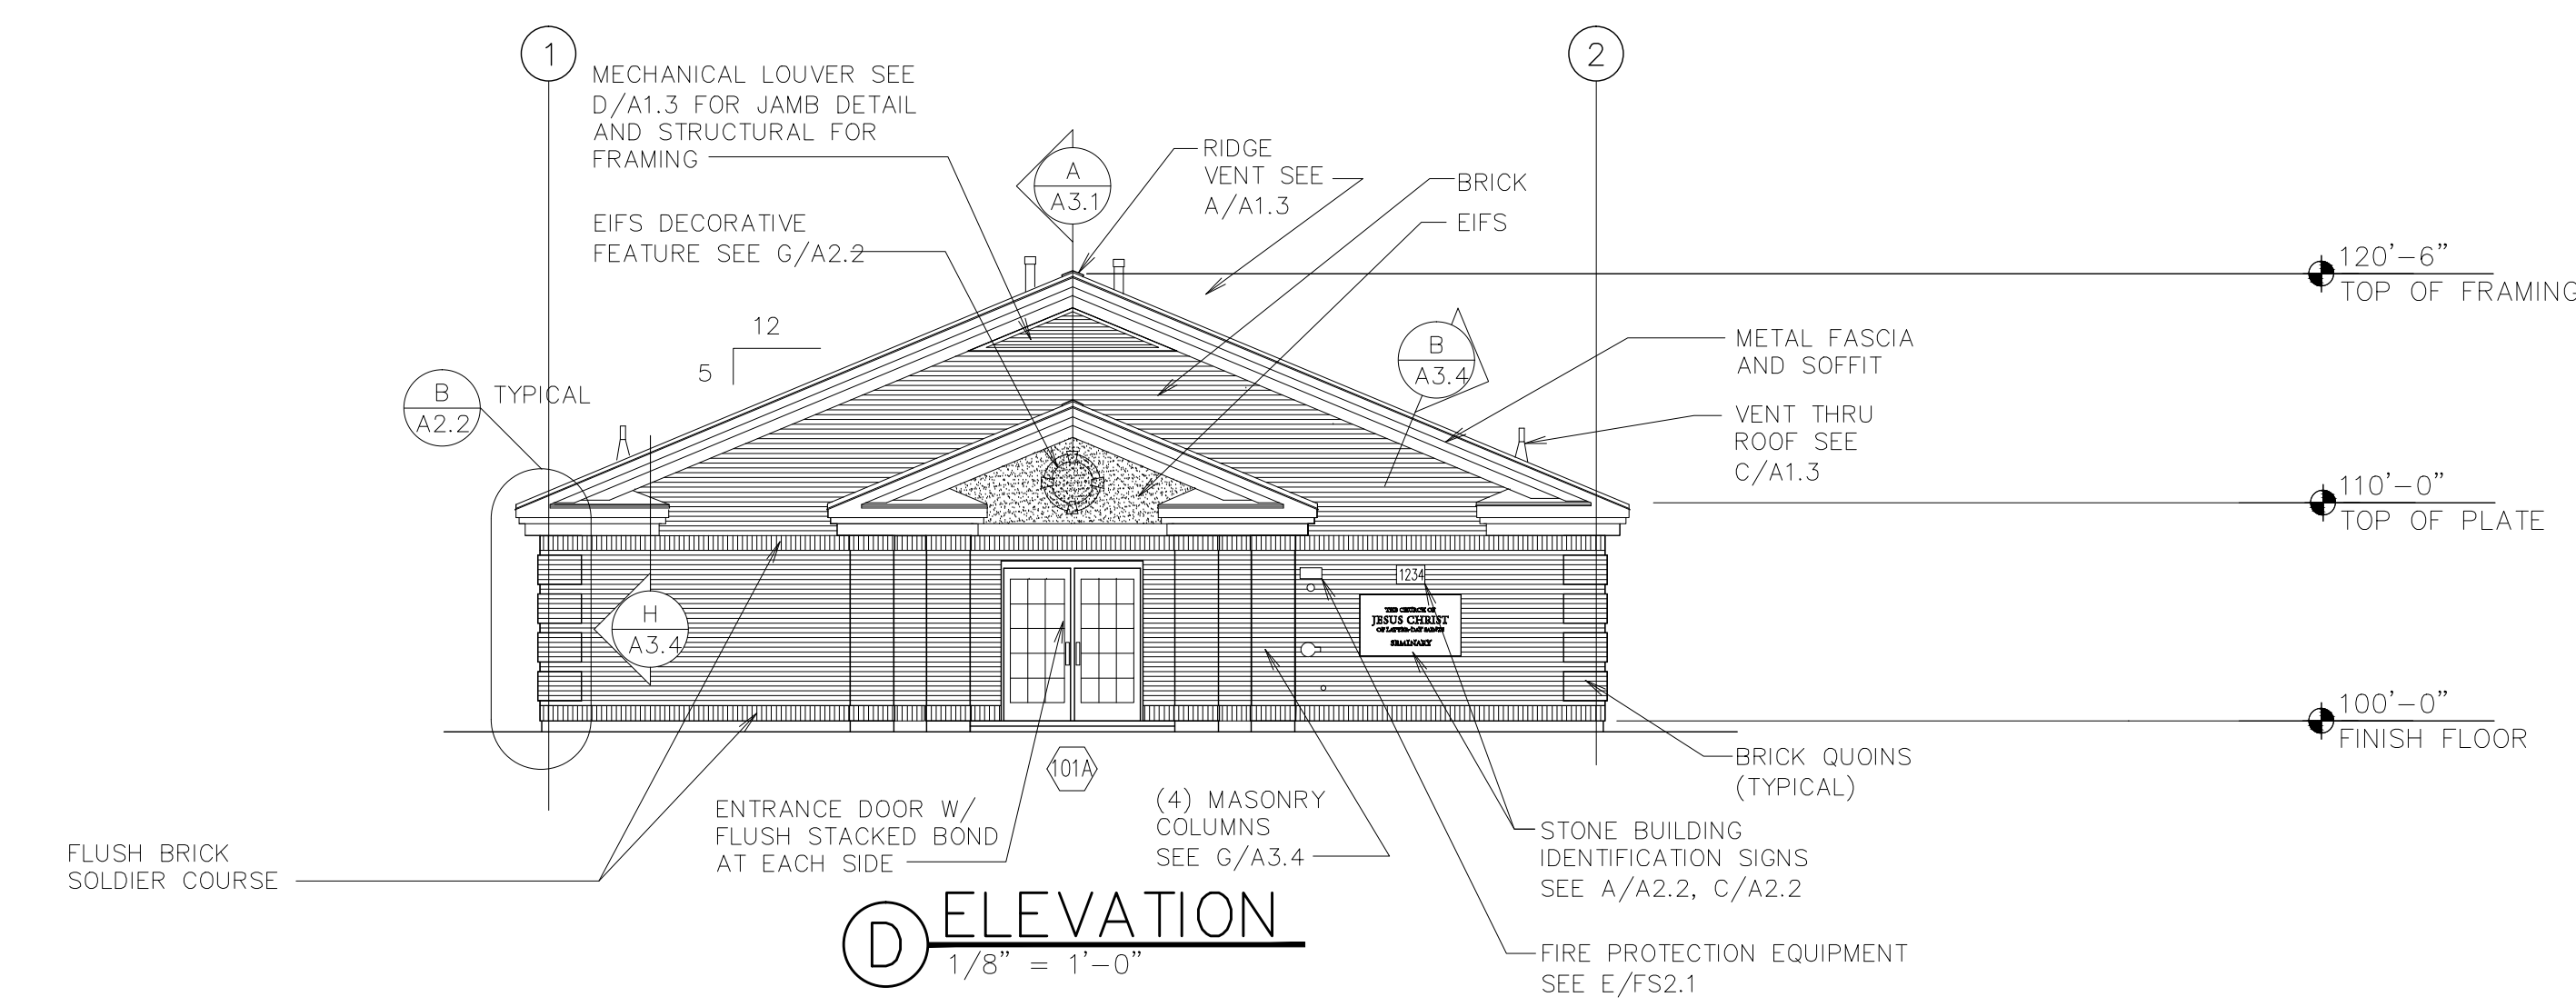

D ELEVATION
 1/8" = 1'-0"