


Project for:
WAHLQUIST JR. SEMINARY
 2444 WEST 2625 NORTH
 FARR WEST, UTAH

Project for:
THE CHURCH OF JESUS CHRIST OF LATTER-DAY SAINTS

Project Number:	1251
Plan Series:	SEM07-02-6
Property Number:	***

Sheet Title:	PRELIMINARY LANDSCAPE PLAN
--------------	----------------------------

Sheet:	L101
--------	------

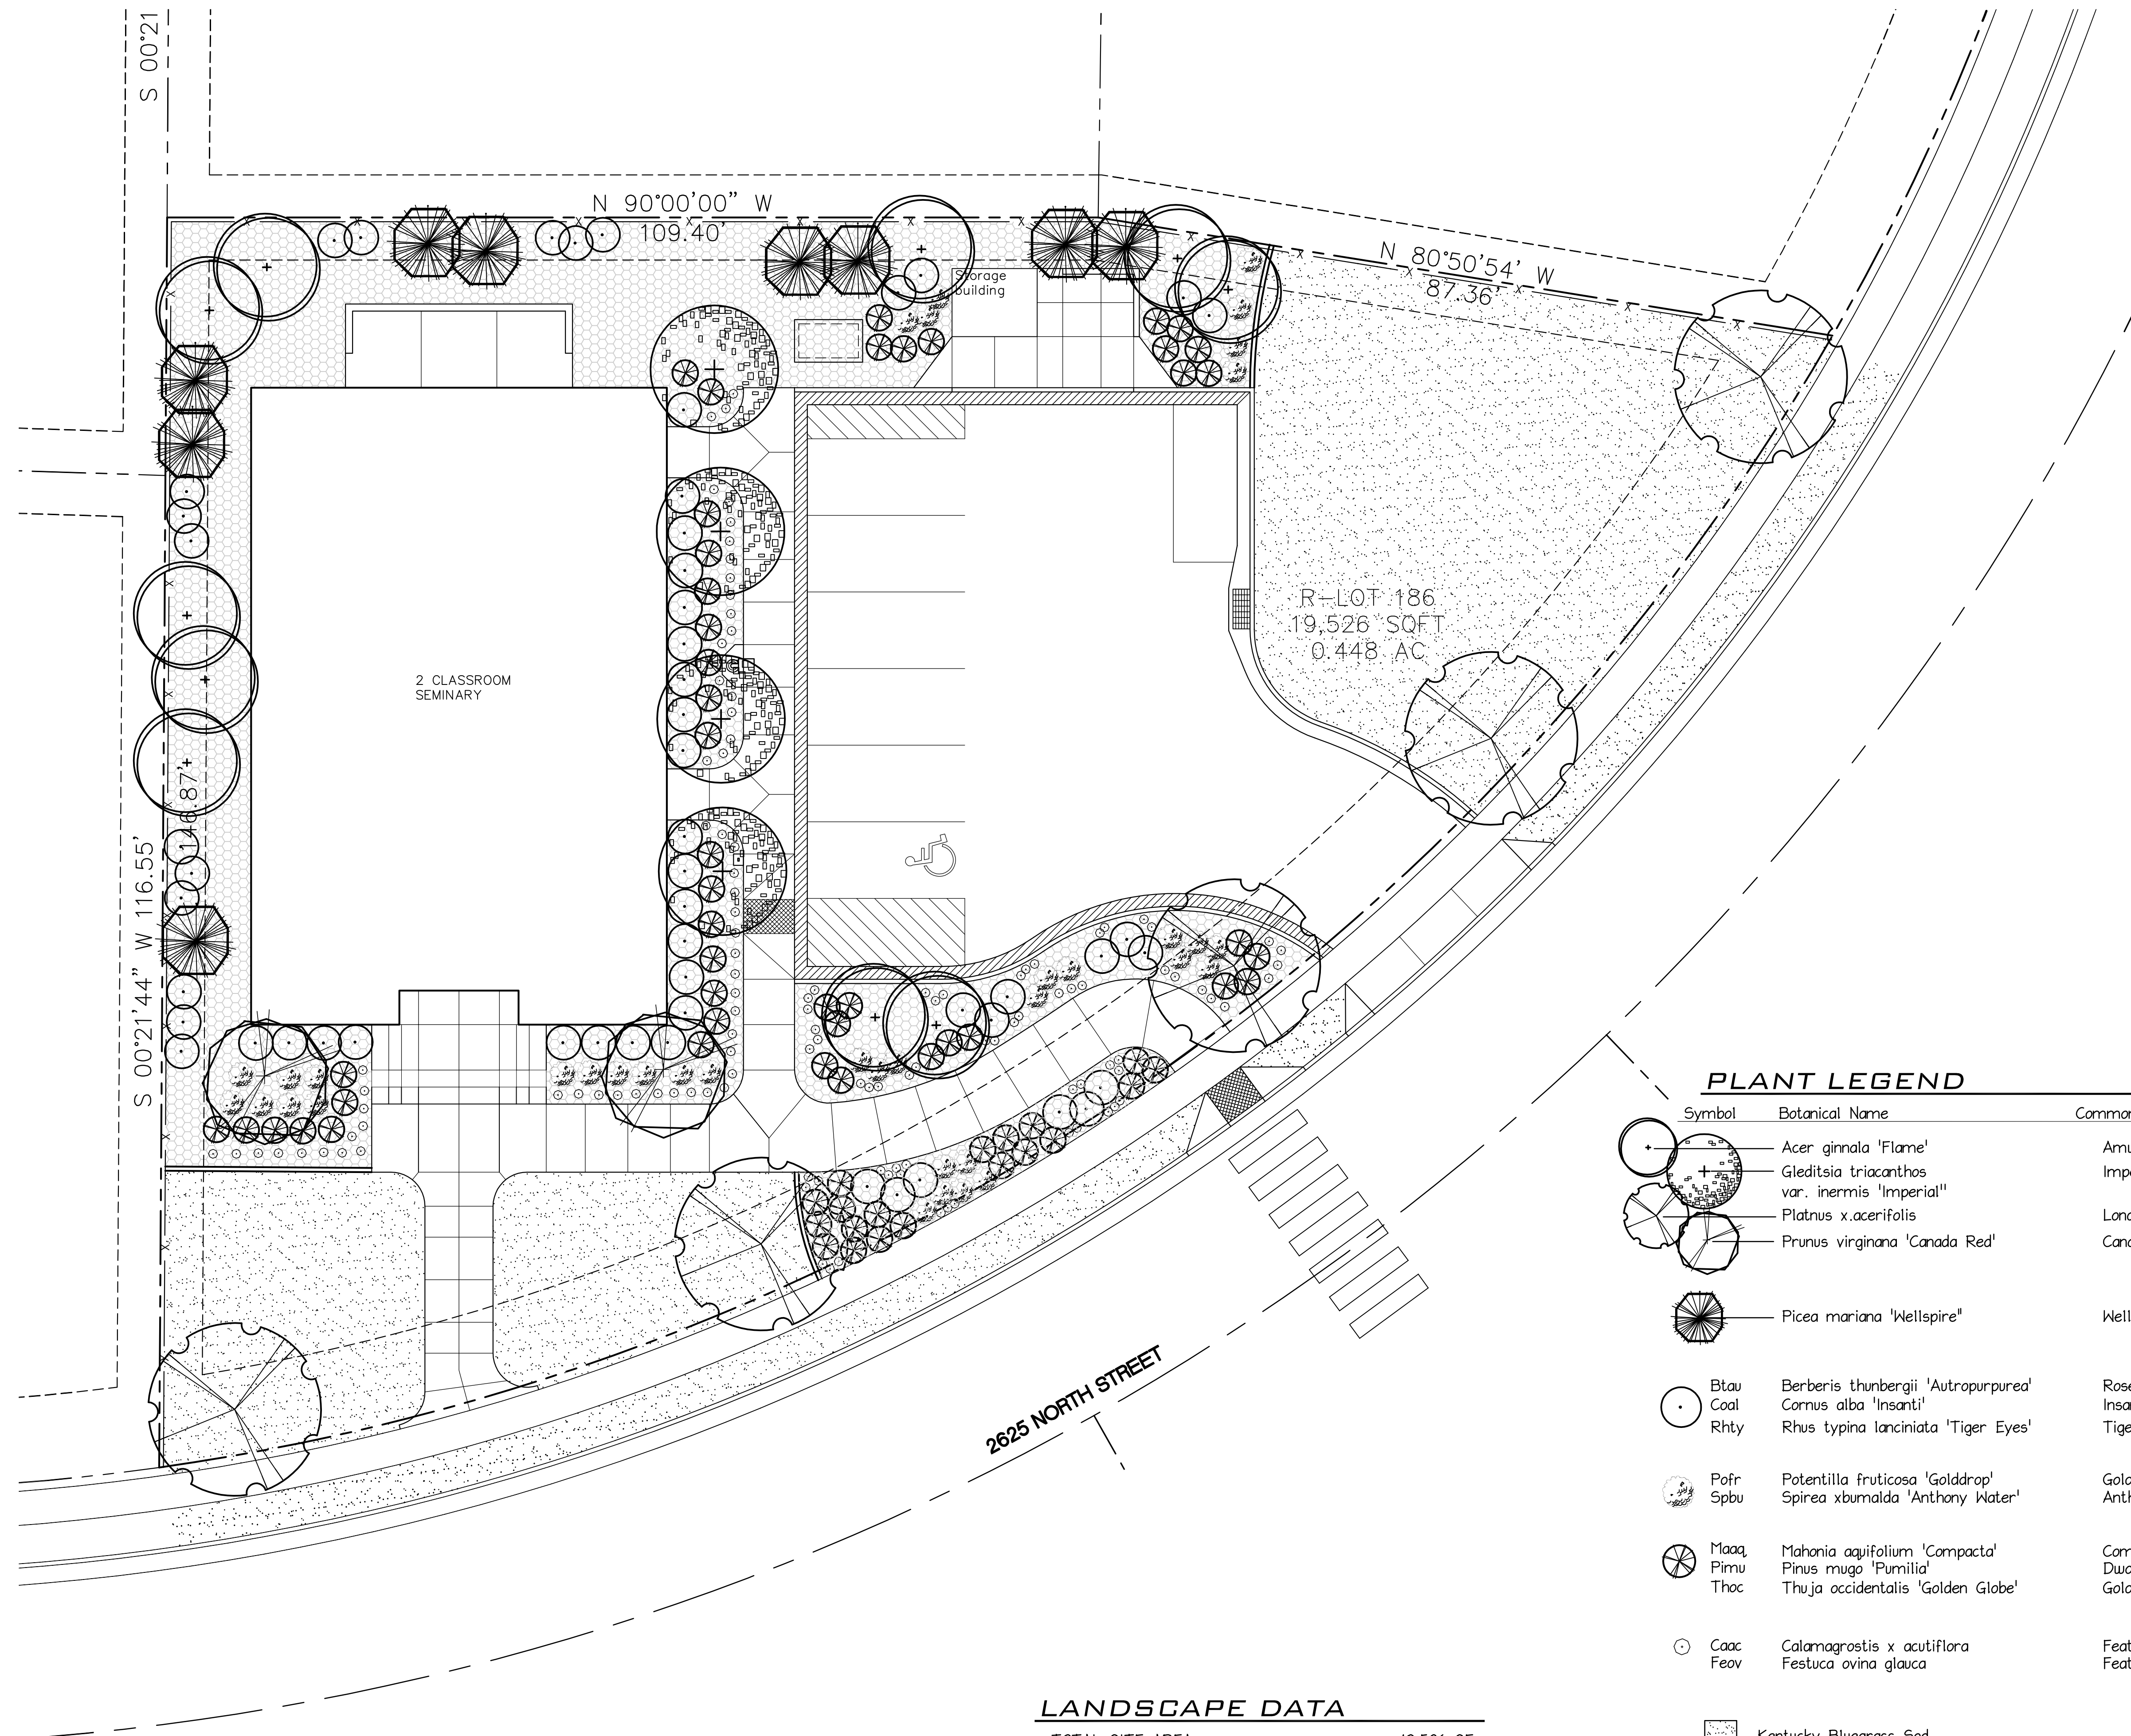

PLANT LEGEND

Symbol	Botanical Name	Common Name	Planting Size/Condition	Number*
	Acer ginnata 'Flame'	Amur Maple	2" cal./B#B	X
	Gleditsia triacanthos var. inermis 'Imperial'	Imperial Honeylocust	2" cal./B#B	X
	Platanus x.acerifolis	London Planetree	2" cal./B#B	X
	Prunus virginiana 'Canada Red'	Canada Red Chokecherry	1.5" cal./B#B	X
	Picea mariana 'Wellspire'	Wellspire Spruce	6' Height/cont.	X
	Btau Berberis thunbergii 'Autropurpurea'	Rose Glow Barberry	5 gal/ (cont.)	X
	Coal Cornus alba 'Insanti'	Insanti Dogwood	5 gal/ (cont.)	X
	Rhty Rhus typhina lanciniata 'Tiger Eyes'	Tiger Eyes Staghorn Sumac	5 gal/ (cont.)	X
	Pofr Potentilla fruticosa 'Golddrop'	Golddrop Potentilla	1 gal/ (cont.)	X
	Spbu Spirea xbumalda 'Anthony Water'	Anthony Water Spirea	1 gal/ (cont.)	X
	Maaq Mahonia aquifolium 'Compacta'	Compact Oregongrape	1 gal/ (cont.)	X
	Pimu Pinus mugo 'Pumilia'	Dwarf Mugo Pine	1 gal/ (cont.)	X
	Thoc Thuja occidentalis 'Golden Globe'	Golden globe arborvitae	1 gal/ (cont.)	X
	Caac Calamagrostis x acutiflora	Feather Reed Grass	1 gal/ (cont.)	X
	Feov Festuca ovina glauca	Feather Reed Grass	1 gal/ (cont.)	X

- Kentucky Bluegrass Sod
- 3" Decorative Rock Cobble - Parsons Desert Champagne 3/4" variety
- Concrete Mow Strip

LANDSCAPE DATA

TOTAL SITE AREA =	19,526 SF
TOTAL LANDSCAPE AREA =	9,278 SF (47.5%)
SHRUBS/DECORATIVE ROCK AREA	4,636 SF
TURF GRASS AREA	4,642 SF

* PLANT NUMBERS ARE NOTED FOR CONVENIENCE ONLY, CONTRACTOR TO FOLLOW PLAN AND CONFIRM QUANTITIES.