


Box Elder County
South Willard

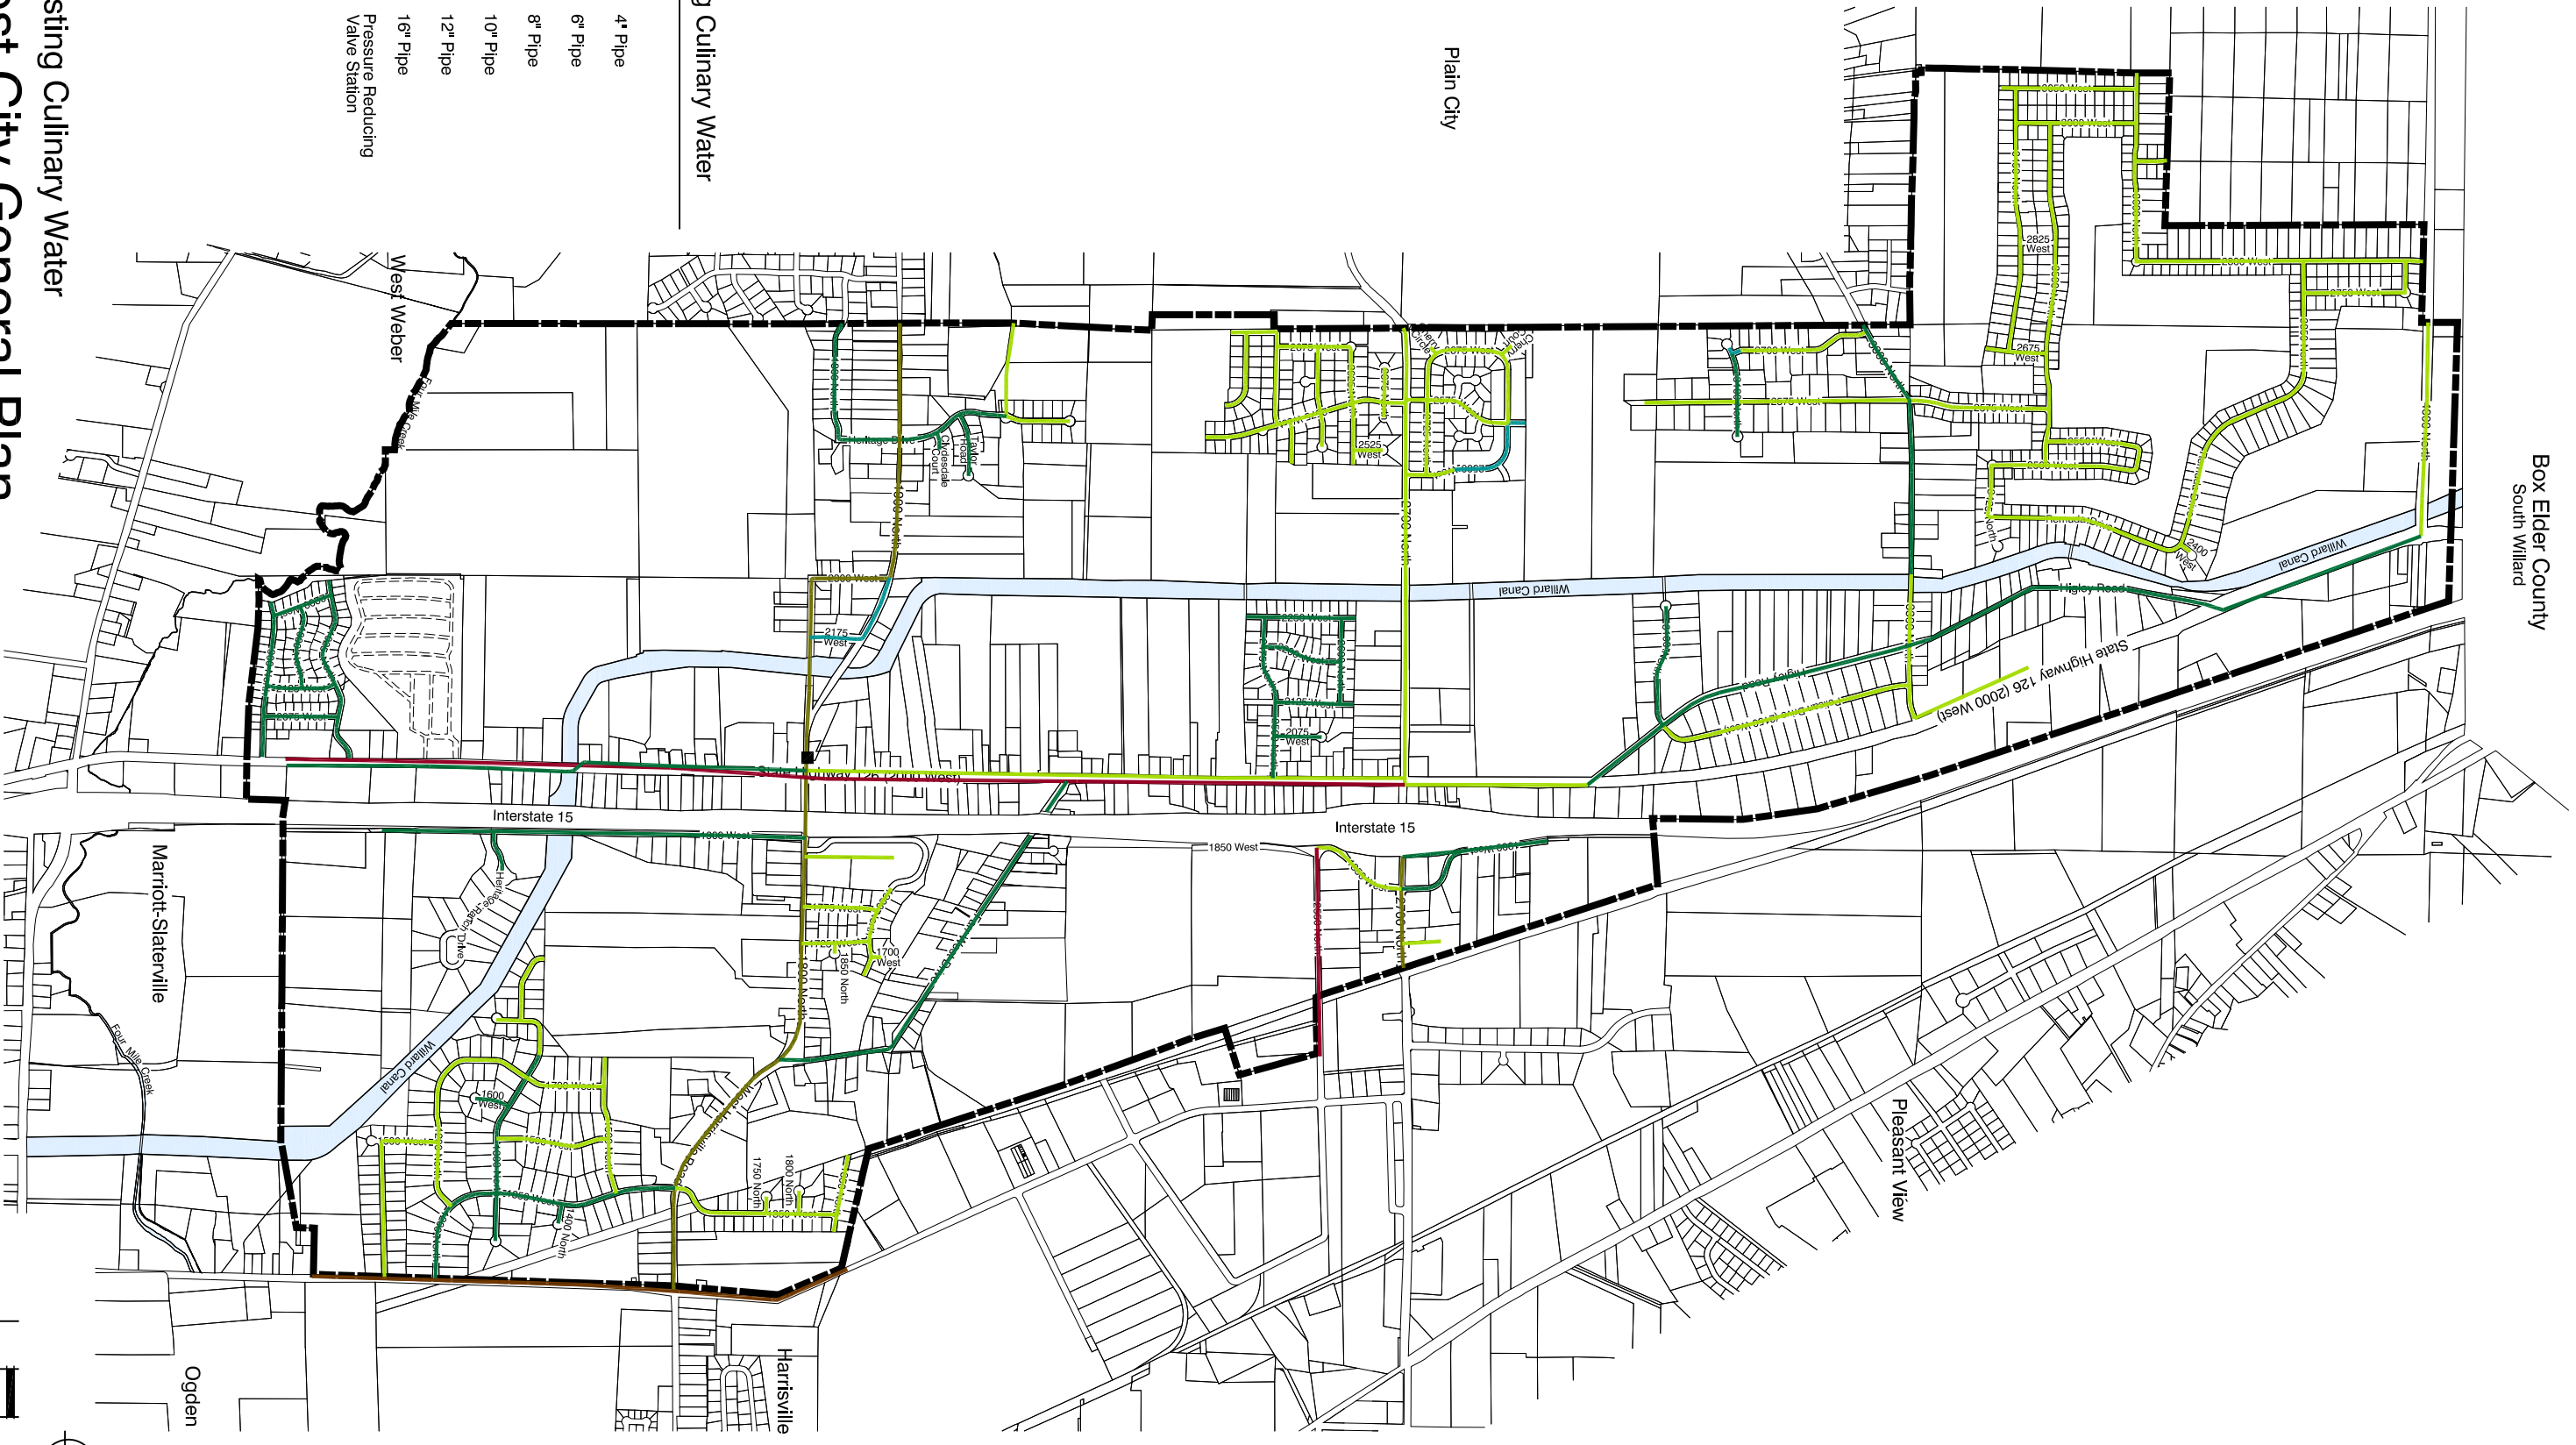

Utilities: Existing Culinary Water


- 4" Pipe
- 6" Pipe
- 8" Pipe
- 10" Pipe
- 12" Pipe
- 16" Pipe
- Pressure Reducing Valve Station

June 2009

Map 6.1 - Existing Culinary Water

Farr West City General Plan

Farr West City Utah

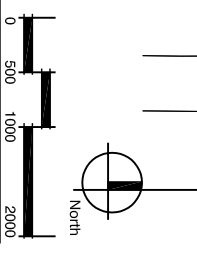

Curtis Tanner Associates
 Land Planners
 Landscape Architects
Base map information provided by Jones & Associates Consulting Engineers