



Box Elder County  
South Willard

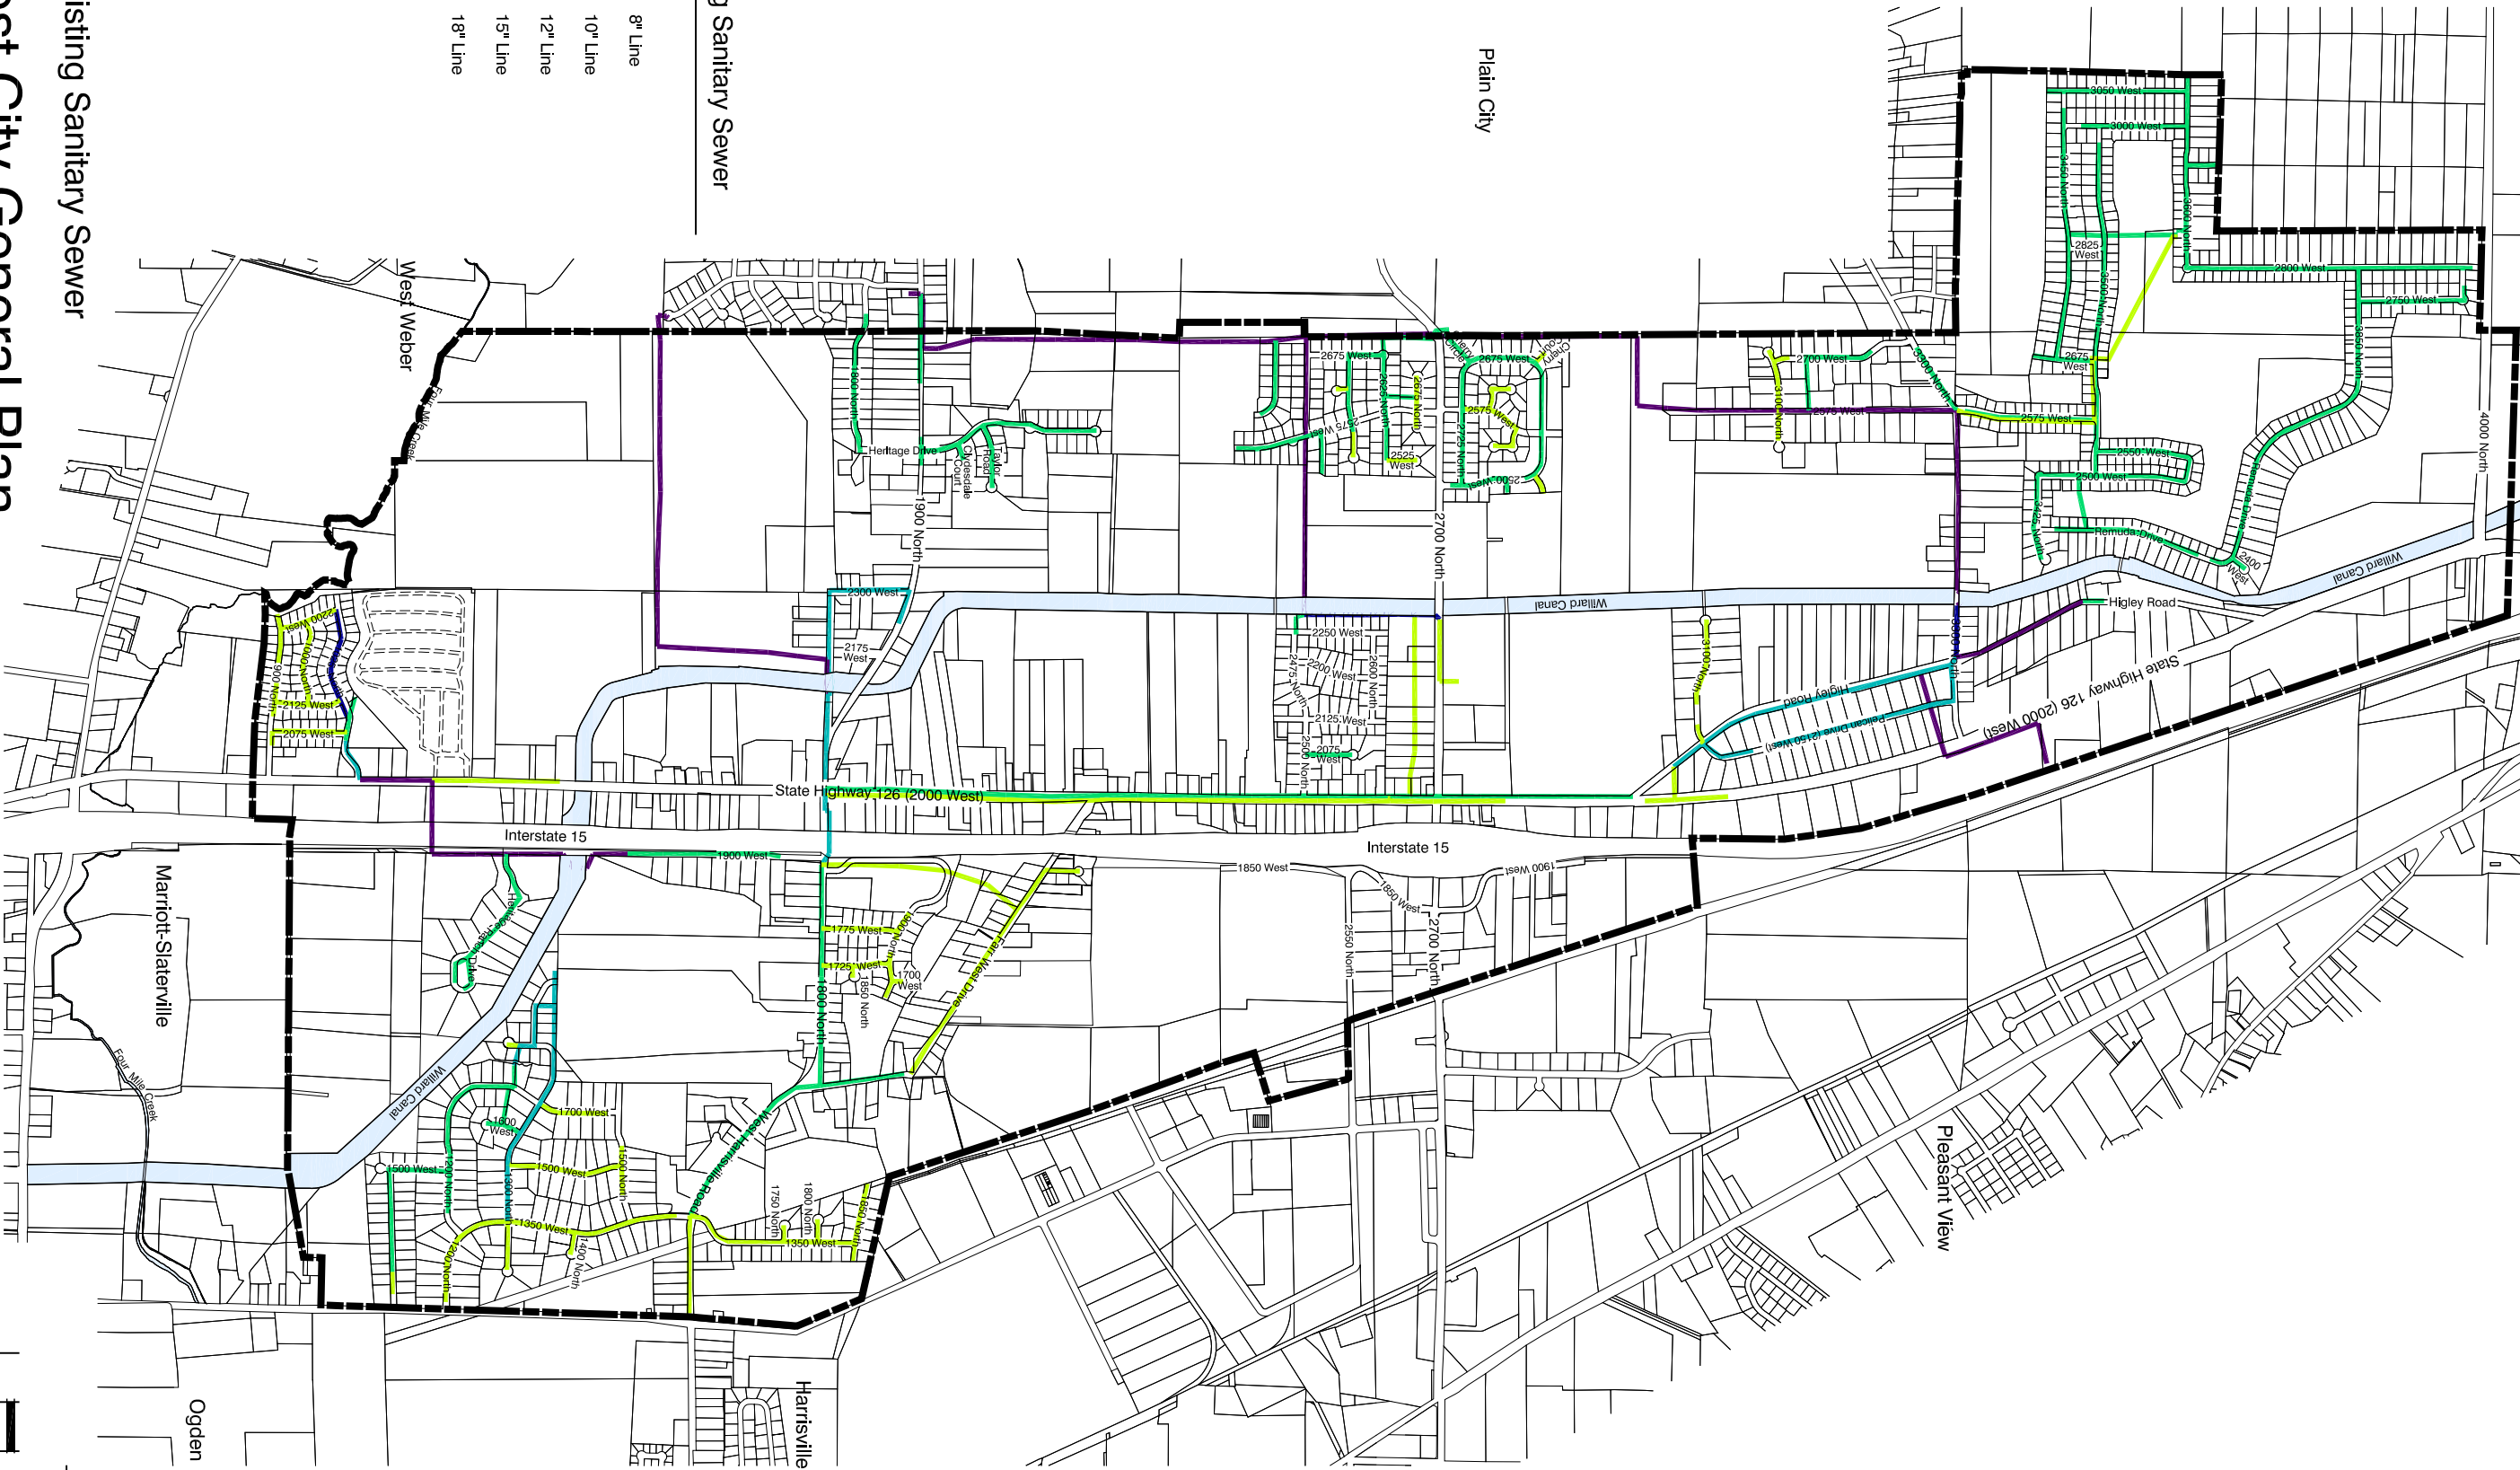

Utilities: Existing Sanitary Sewer

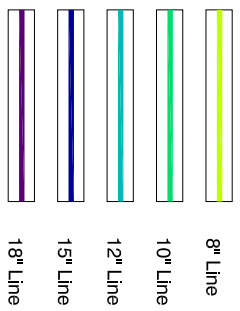


June 2009

Map 6.2 - Existing Sanitary Sewer

# Farr West City General Plan

Farr West City Utah

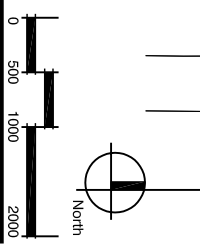

Curtis Tanner Associates  
 Jones & Associates  
 Landscapes Architects  
 Consulting Engineers

Base map information provided by: